


- LEGEND:
- B.L. - DENOTES BUILDING LINE
  - U.E. - DENOTES UTILITY EASEMENT
  - A.E. - DENOTES AERIAL EASEMENT
  - D.E. - DENOTES DRAINAGE EASEMENT
  - M.E. - DENOTES MAINTENANCE EASEMENT
  - L.M.E. - DENOTES LAKE MAINTENANCE EASEMENT
  - S.S.E. - DENOTES SANITARY SEWER EASEMENT
  - S.T.S.E. - DENOTES STORM SEWER EASEMENT
  - R.O.W. - DENOTES RIGHT-OF-WAY
  - AC. - DENOTES ACRES
  - RAD. - DENOTES RADIUS
- LINE AND CURVE TABLE (SEE SHEET 6 OF 6)
- JAMES M. HILL, JR. AND PERRIN W. WHITE, TRUSTEES  
CALL 14.41 ACRES (F.B.C.C.F. NO. 9021592)
- F.B.C.M.U.D. NO. 81  
WASTEWATER TREATMENT PLANT BUFFER ZONE (F.B.C.C.F. NO. 9023303)

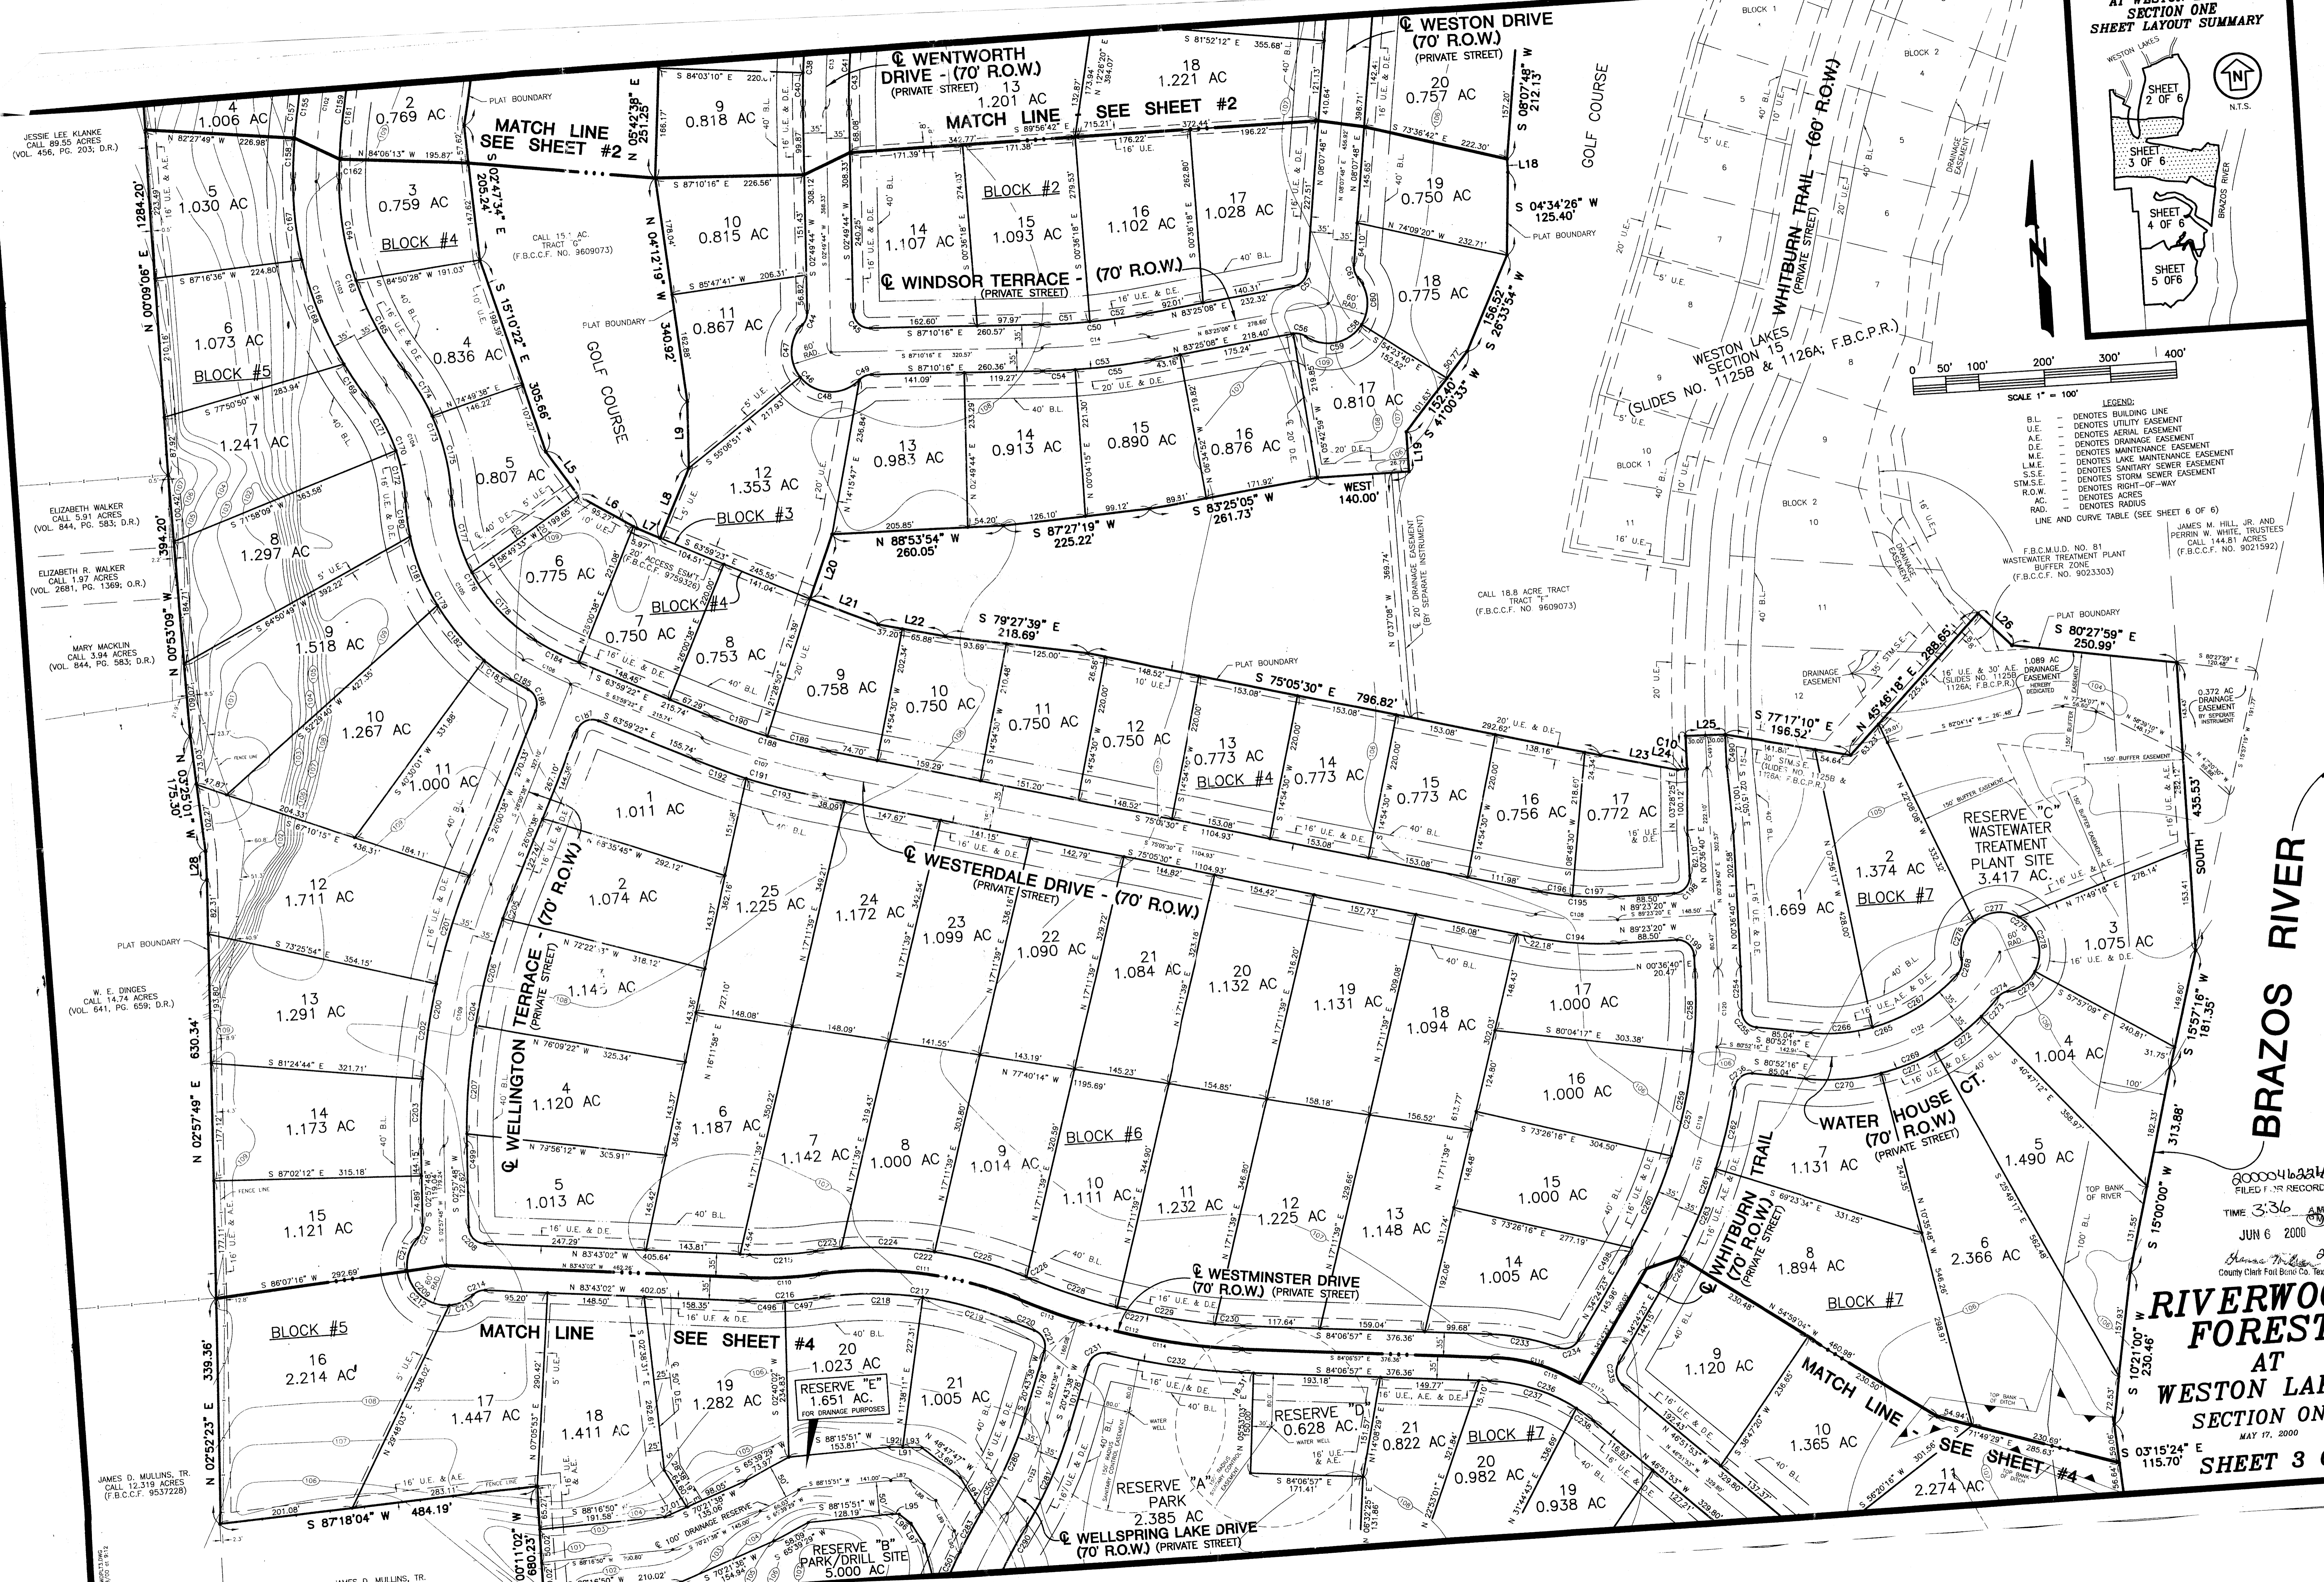

BRAZOS RIVER

000046224  
FILED FOR RECORD  
TIME 3:36 PM  
JUN 6 2000  
Hanna Miller  
County Clerk, Fort Bend Co., Texas

**RIVERWOOD FOREST**  
AT  
**WESTON LAKES**  
SECTION ONE  
MAY 17, 2000  
SHEET 3 OF 6

JESSIE LEE KLANKE  
CALL 99.55 ACRES  
(VOL. 456, PG. 203, D.R.)

ELIZABETH WALKER  
CALL 5.91 ACRES  
(VOL. 844, PG. 583, D.R.)

ELIZABETH R. WALKER  
CALL 1.97 ACRES  
(VOL. 2661, PG. 1369, D.R.)

MARY MACKLIN  
CALL 3.94 ACRES  
(VOL. 644, PG. 583, D.R.)

W. E. DINGES  
CALL 14.74 ACRES  
(VOL. 641, PG. 659, D.R.)

JAMES D. MULLINS, TR.  
CALL 12.319 ACRES  
(F.B.C.C.F. 9537228)

JAMES D. MULLINS, TR.  
CALL 77.701 ACRES  
(F.B.C.C.F. 9537228)