


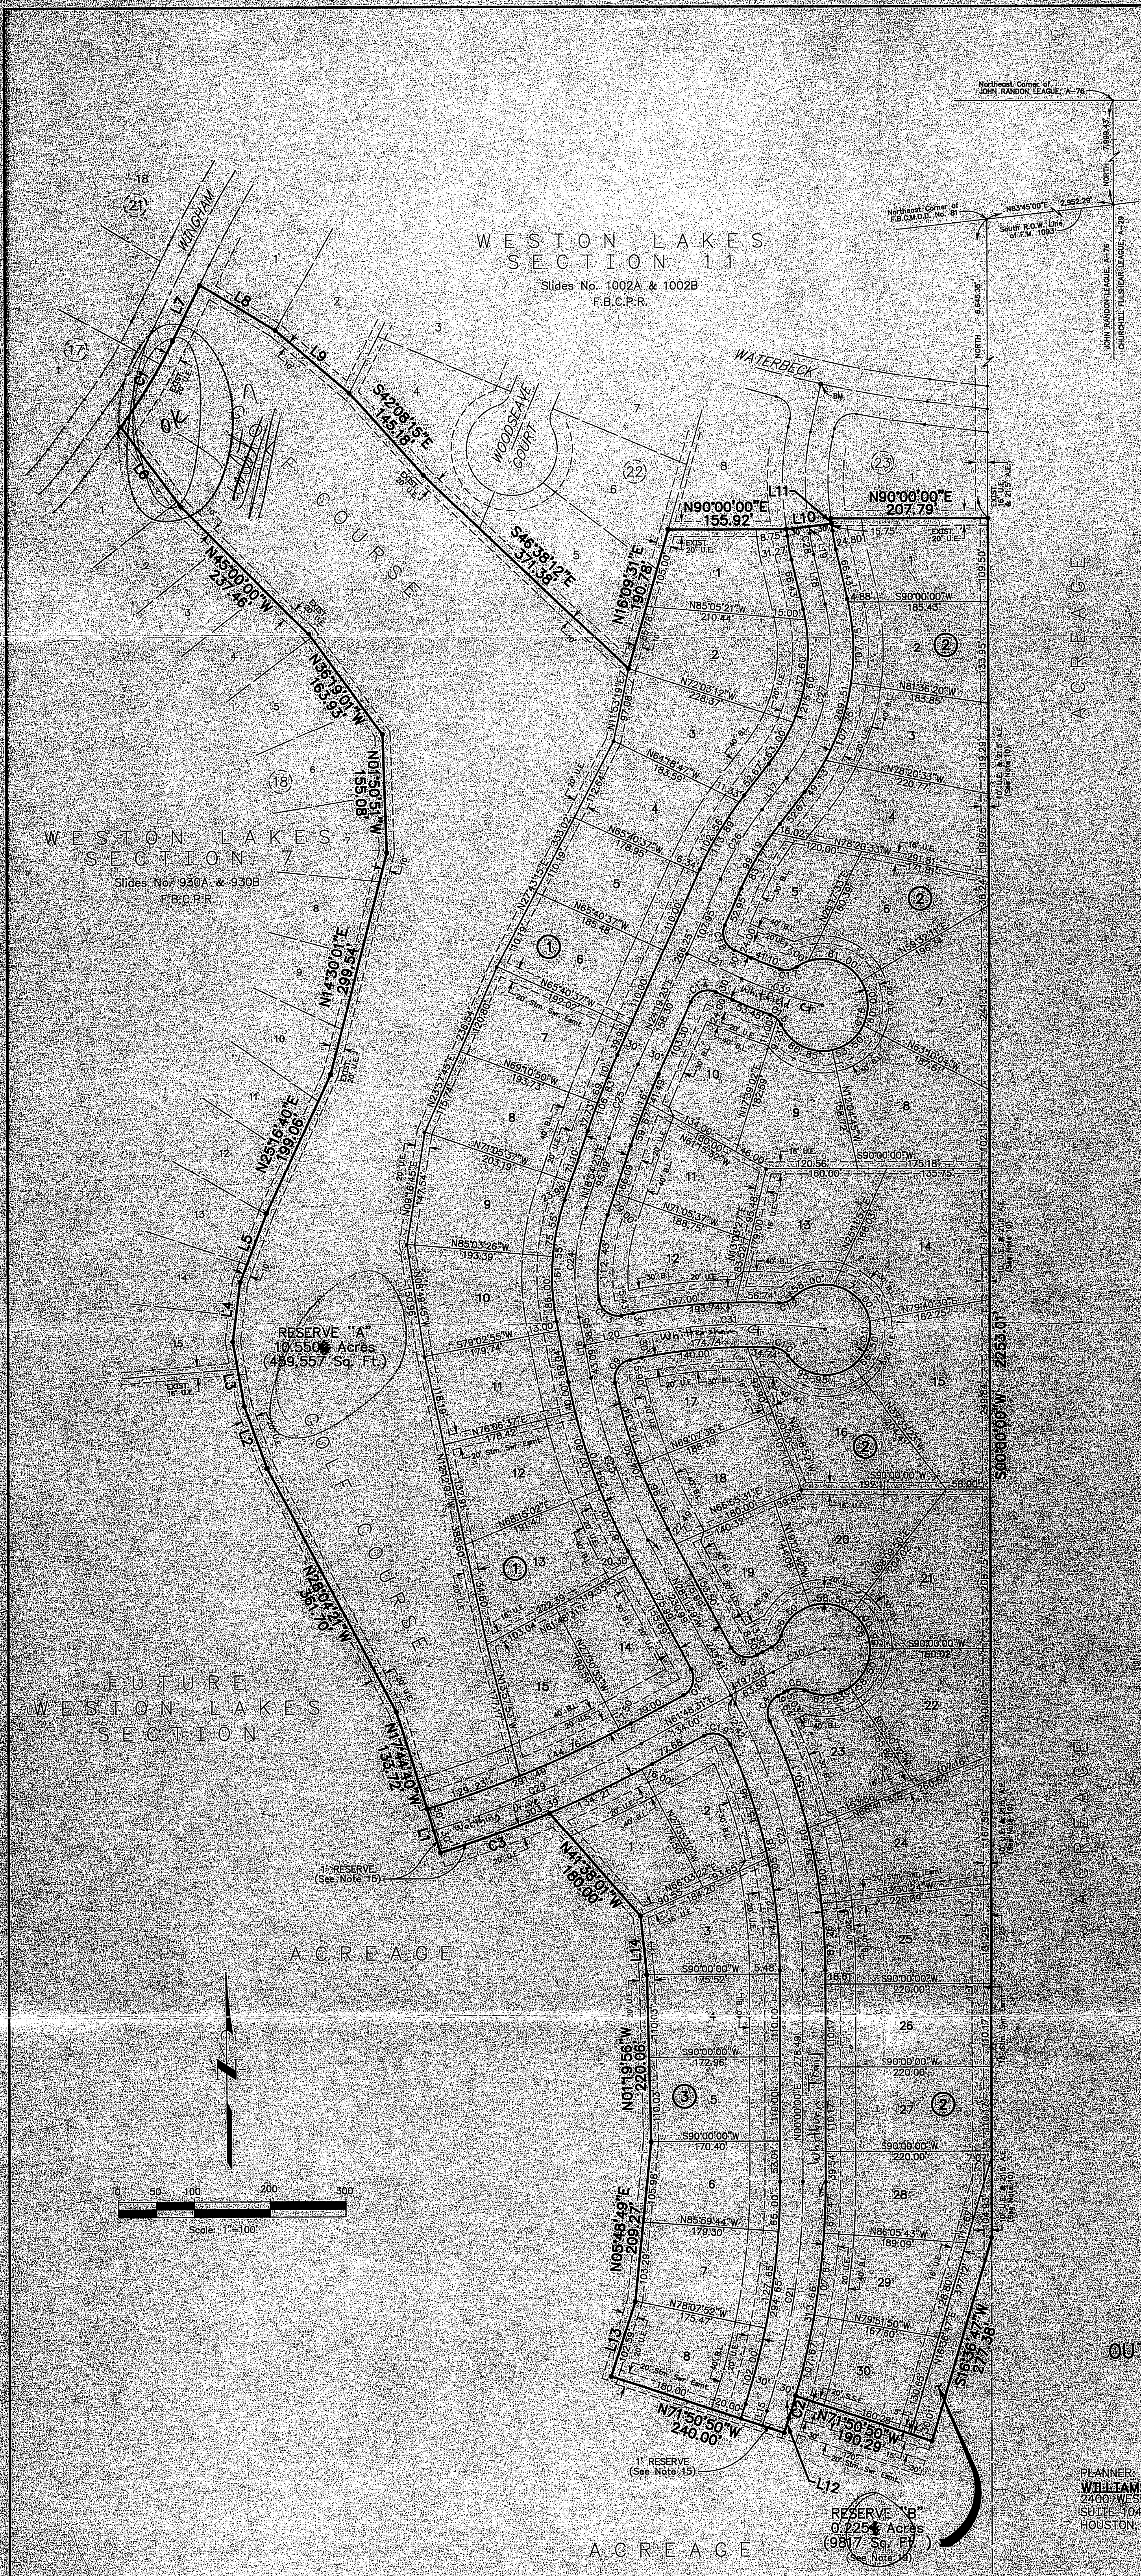

VICINITY MAP

CURVE DATA	Delta	Radius	Arc Length	Tangent Length	Chord Bearing	Chord Length
PLAT OF WESTON LAKES SECTION 12

A SUBDIVISION OF 43.9442 ACRES OF LAND
OUT OF THE JOHN RANDON LEASE, ABSTRACT NO. 76
FORT BEND COUNTY, TEXAS
53 LOTS 2 RESERVES 3 BLOCKS

MAY 1990

PLANNER:
WILLIAMS & CRAWFORD, INC.
2400 WEST LOOP SOUTH
SUITE 104
HOUSTON, TEXAS 77024

OWNER:
UNITED FINANCIAL CORP.
1200 SHORELINE DRIVE
SUGAR LAND, TEXAS 77478
(713) 242-5155

ENGINEER:
JONES & CARTER, INC.
Consulting Engineers
6305 GULFVIEW DR., SUITE 200
HOUSTON, TEXAS 77057
(713) 777-5337