



VICINITY MAP  
Scale: 1" = 1 Mile

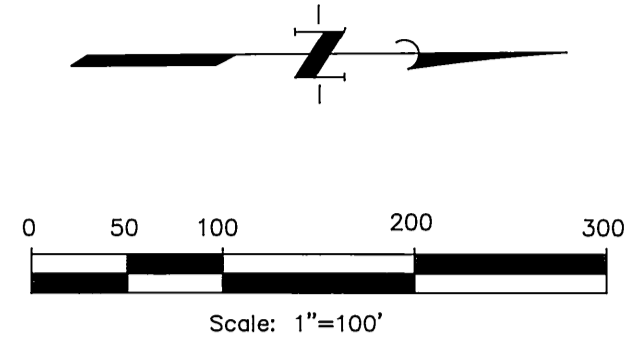

FUTURE  
WESTON LAKES  
SECTION

WESTON LAKES  
SECTION 7

Slides No. 930A & 930B  
F.B.C.P.R.

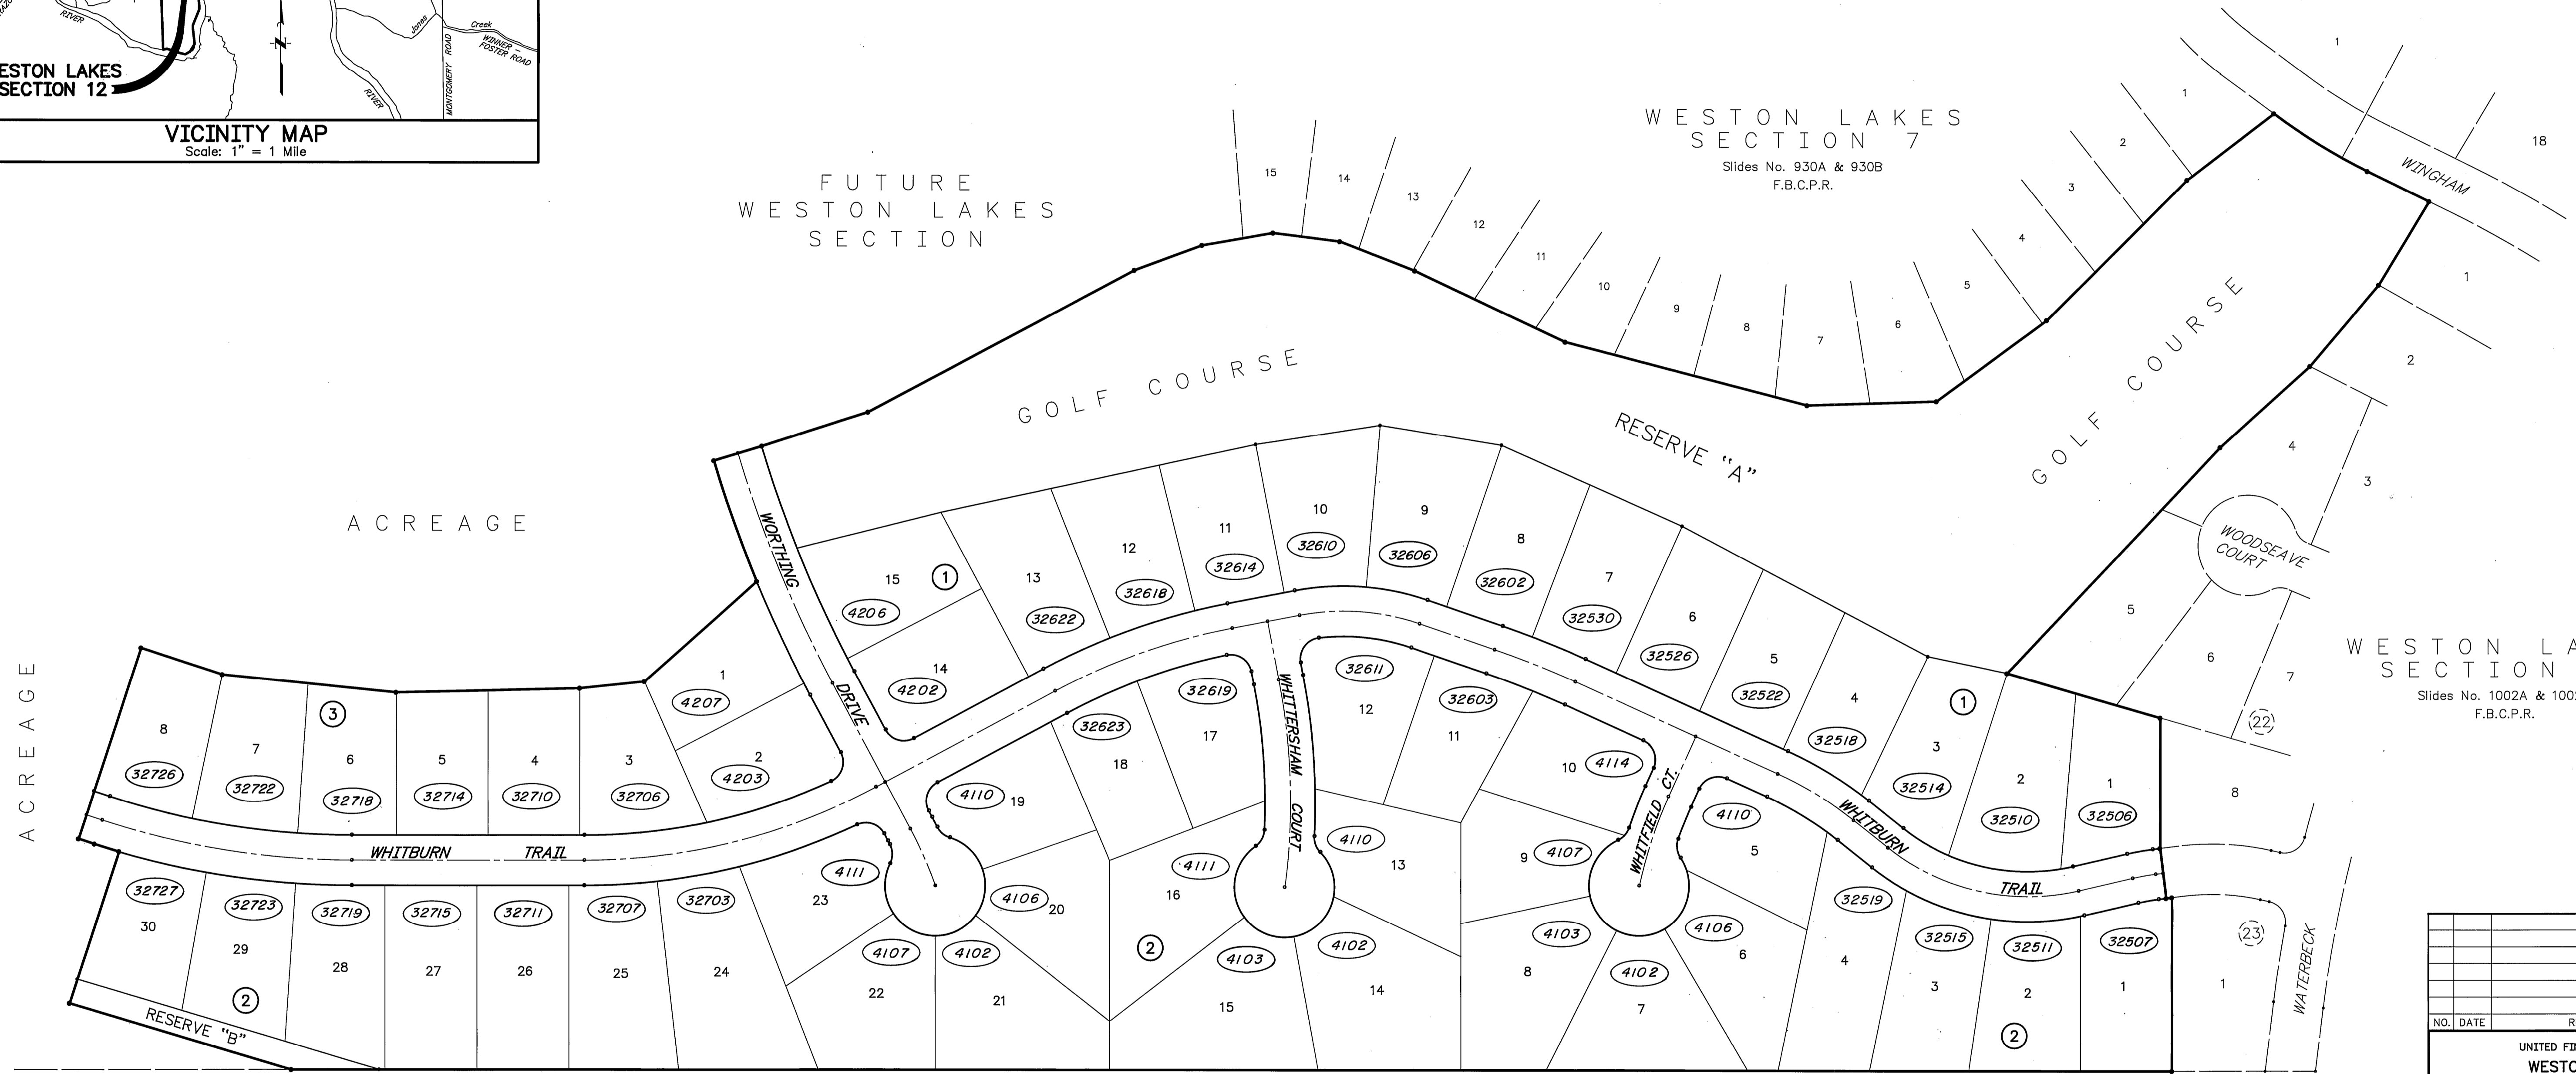

WESTON LAKES  
SECTION 11

Slides No. 1002A & 1002B  
F.B.C.P.R.

NO.	DATE	REVISIONS	APP.

UNITED FINANCIAL CORP.  
WESTON LAKES  
SECTION 12

ADDRESS MAP

**JC** JONES & CARTER, INC.  
Consulting Engineers  
6535 Gullfion Dr., Suite 200 Houston, Texas 77051 (713) 777-5397

SCALE: 1" = 100' DWN. BY: E.J.L.  
DATE: AUGUST, 1990 APP. BY: S.C.S.  
JOB NO. 0202-054-00 DWG. NO. 0202-4401-P

○ INDICATES ADDRESS NUMBER